



Stellen	
Q.R	W.K
9,5	6
4,5	4

Stellen	
W.K	Q.R
3mm	1,5mm
4mm	2mm

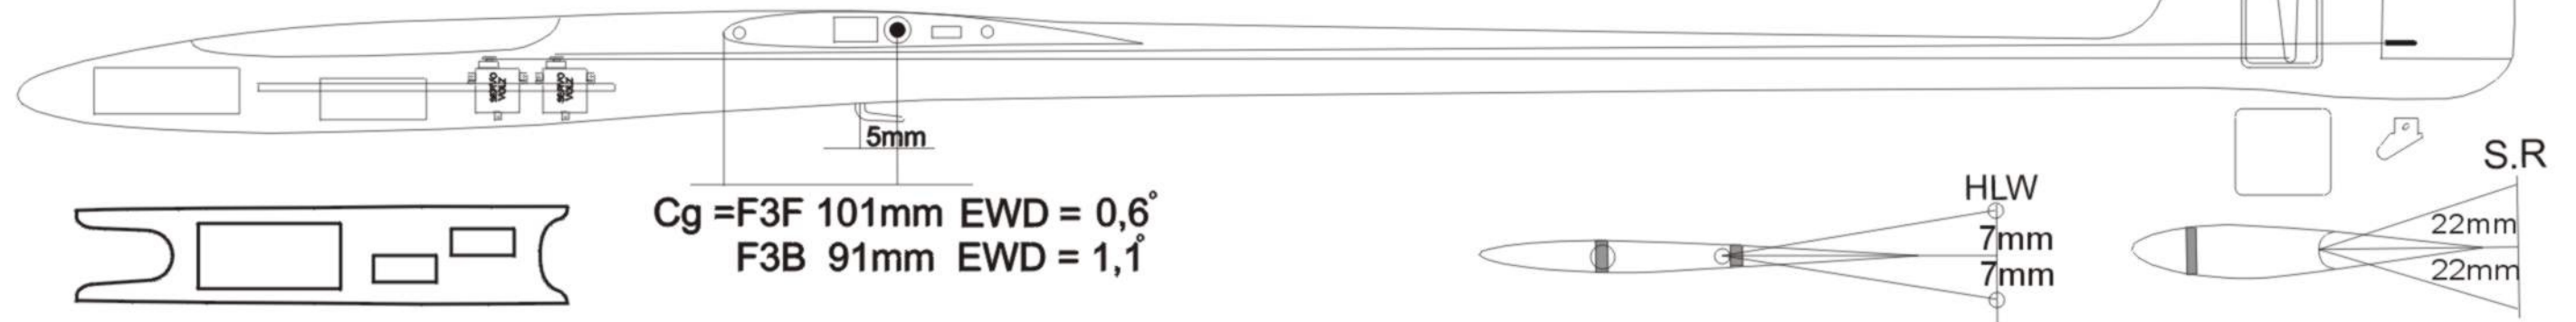

Kabelbaum

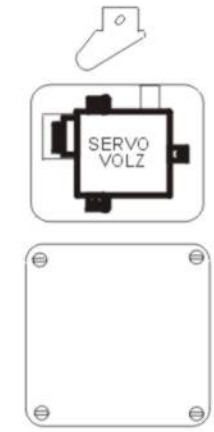